


## Upper Floor Heaters

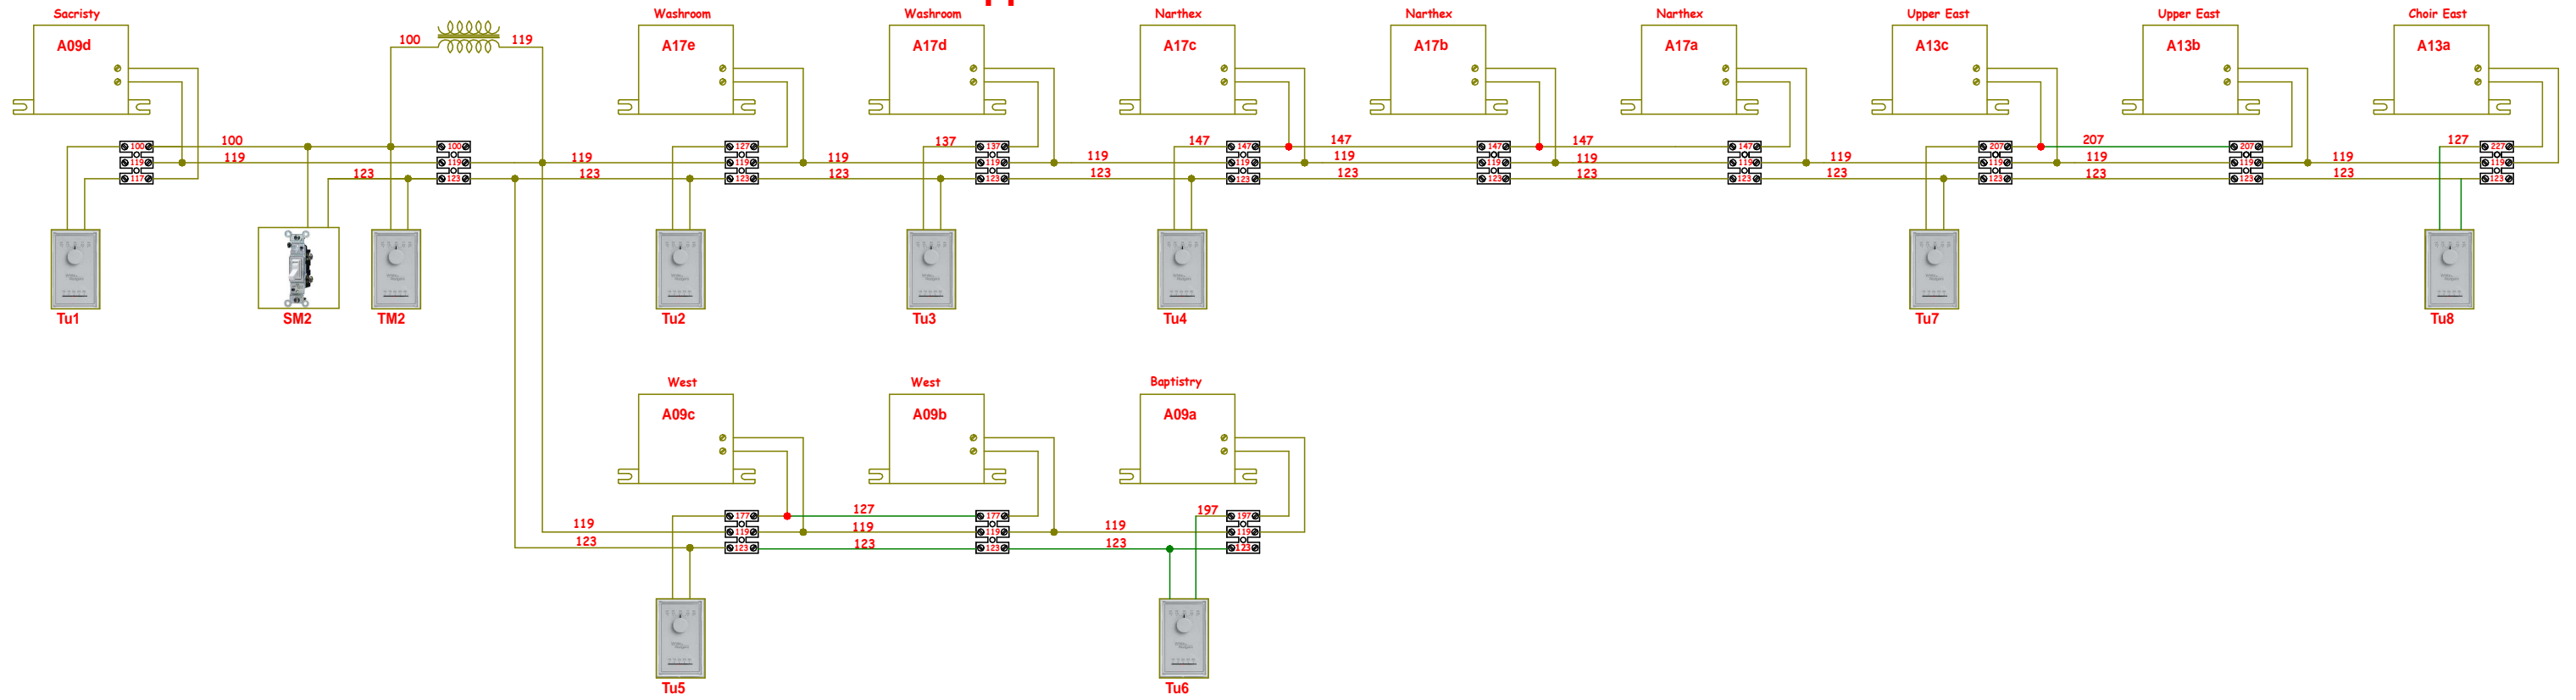

## Lower Floor Heaters

