


PANEL NH13 1.3.5

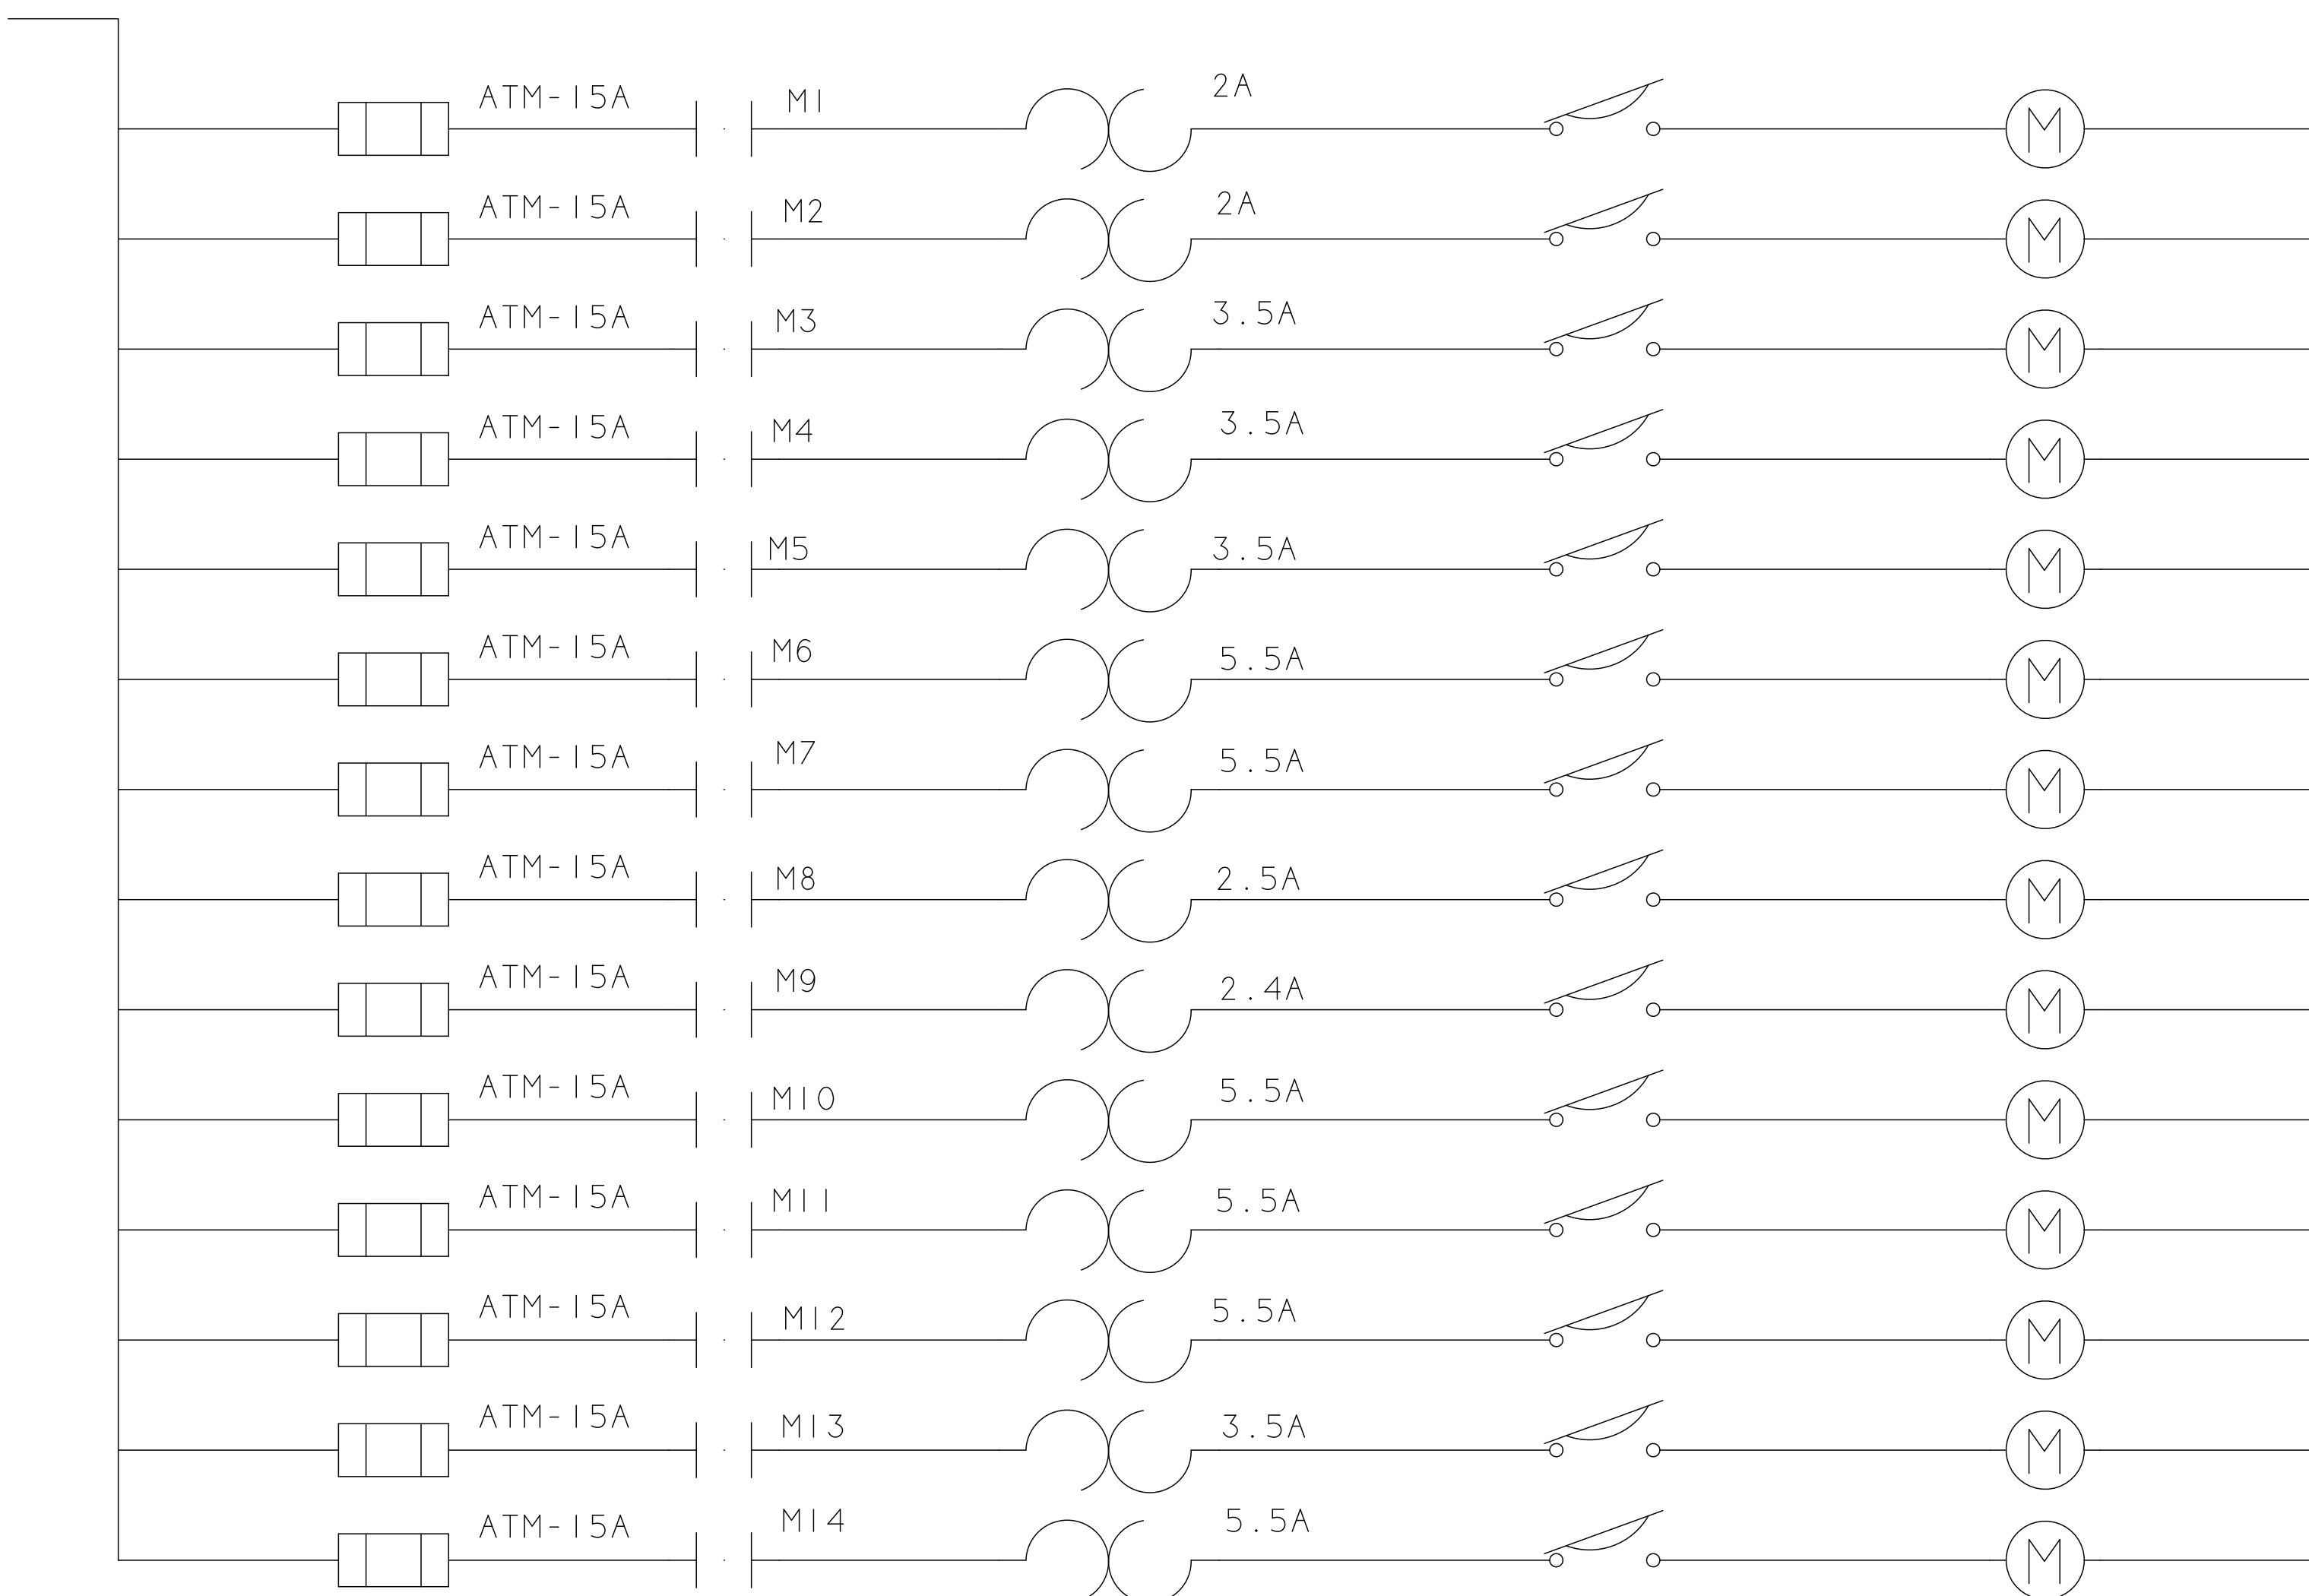

	YOUNG ELECTRIC LTD	
	PROJECT TUG TUNNEL CONV. #23	
	DATE 09-17-97	REVISION A2
		DRAWN BY KY